


R-11

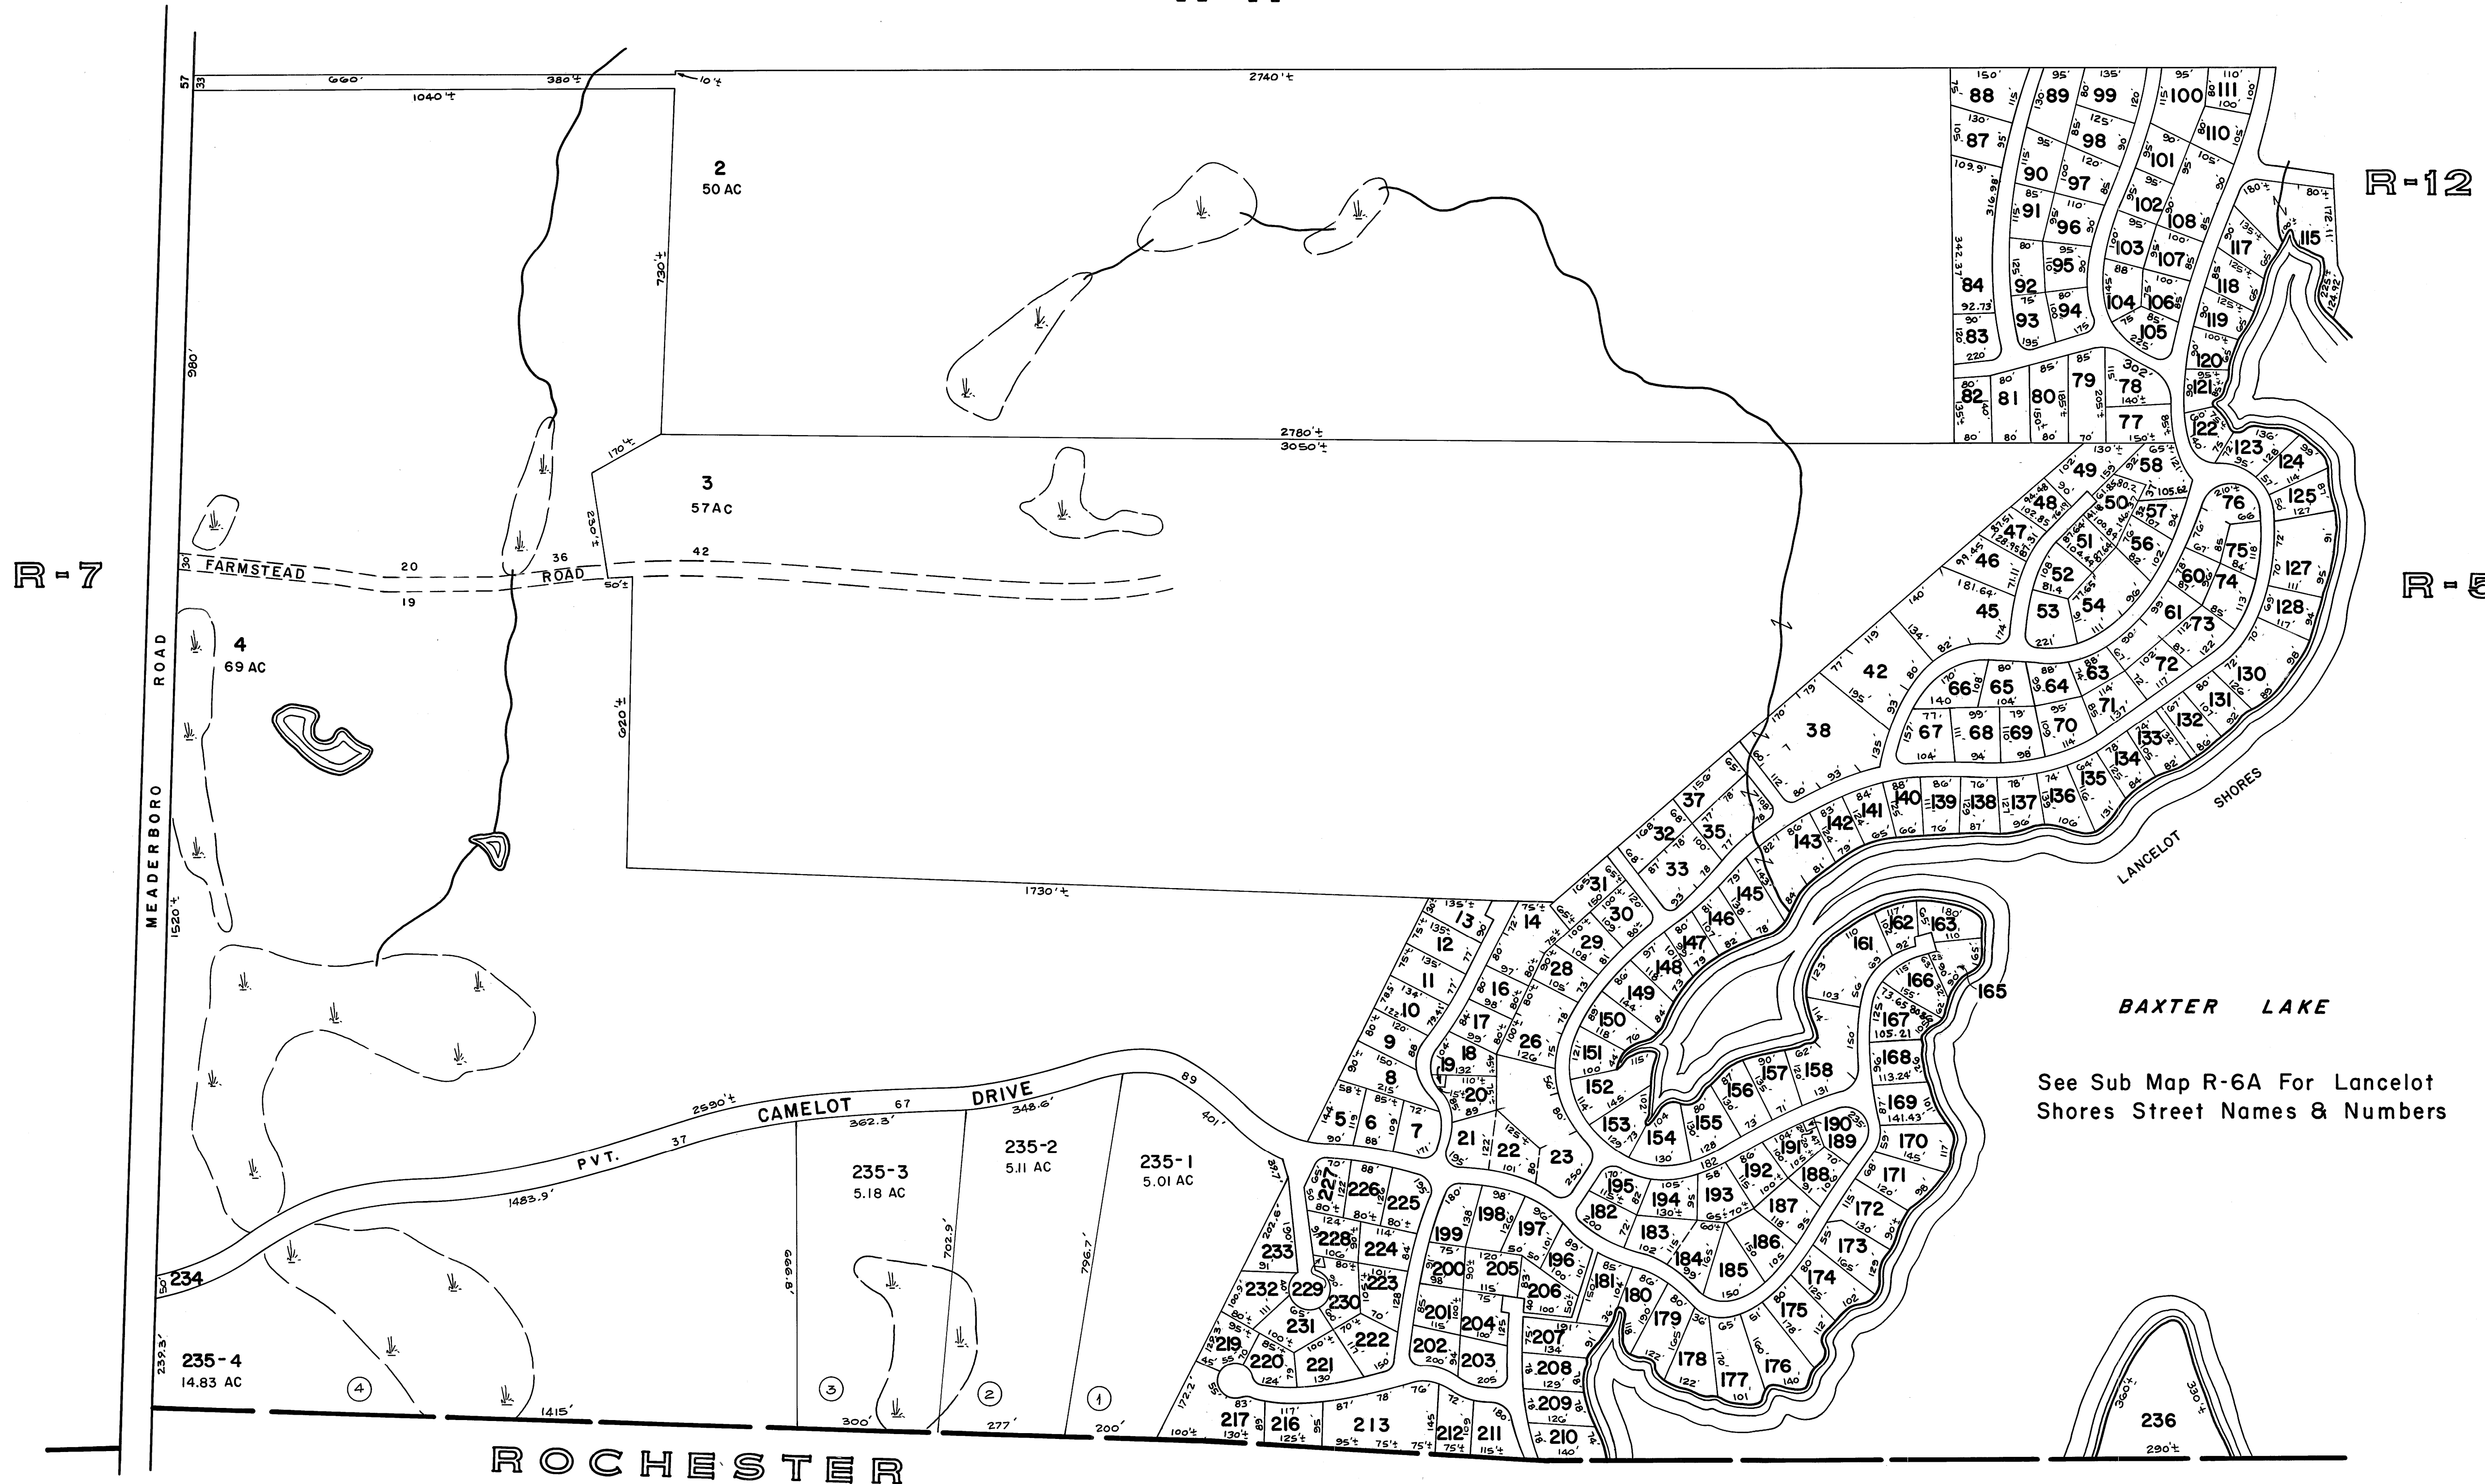

R-7

R-12

R-5

BAXTER LAKE

See Sub Map R-6A For Lancelot Shores Street Names & Numbers

ROCHESTER

39, 41, 43, 45, 34, 24, 159
36, 40, 109, 126, 129, 160
214, 215, 218, 62, 144
NO PARCEL 1, 112, 113, 114, 85, 86
15, 25, 27, 55, 59, 116, 164

PREPARED BY PHOTOGAMMETRIC METHODS BY
JOHN E. O'DONNELL & ASSOCIATES
AUBURN, MAINE
1978

LEGEND
ADJACENT SHEET NO. 12
COMMON OWNERSHIP OR
DEVELOPMENT LOT NO. @
SCALED DIMENSION ±

PROPERTY MAP
FARMINGTON
NEW HAMPSHIRE

SCALE IN FEET
0 200 400

R-6