


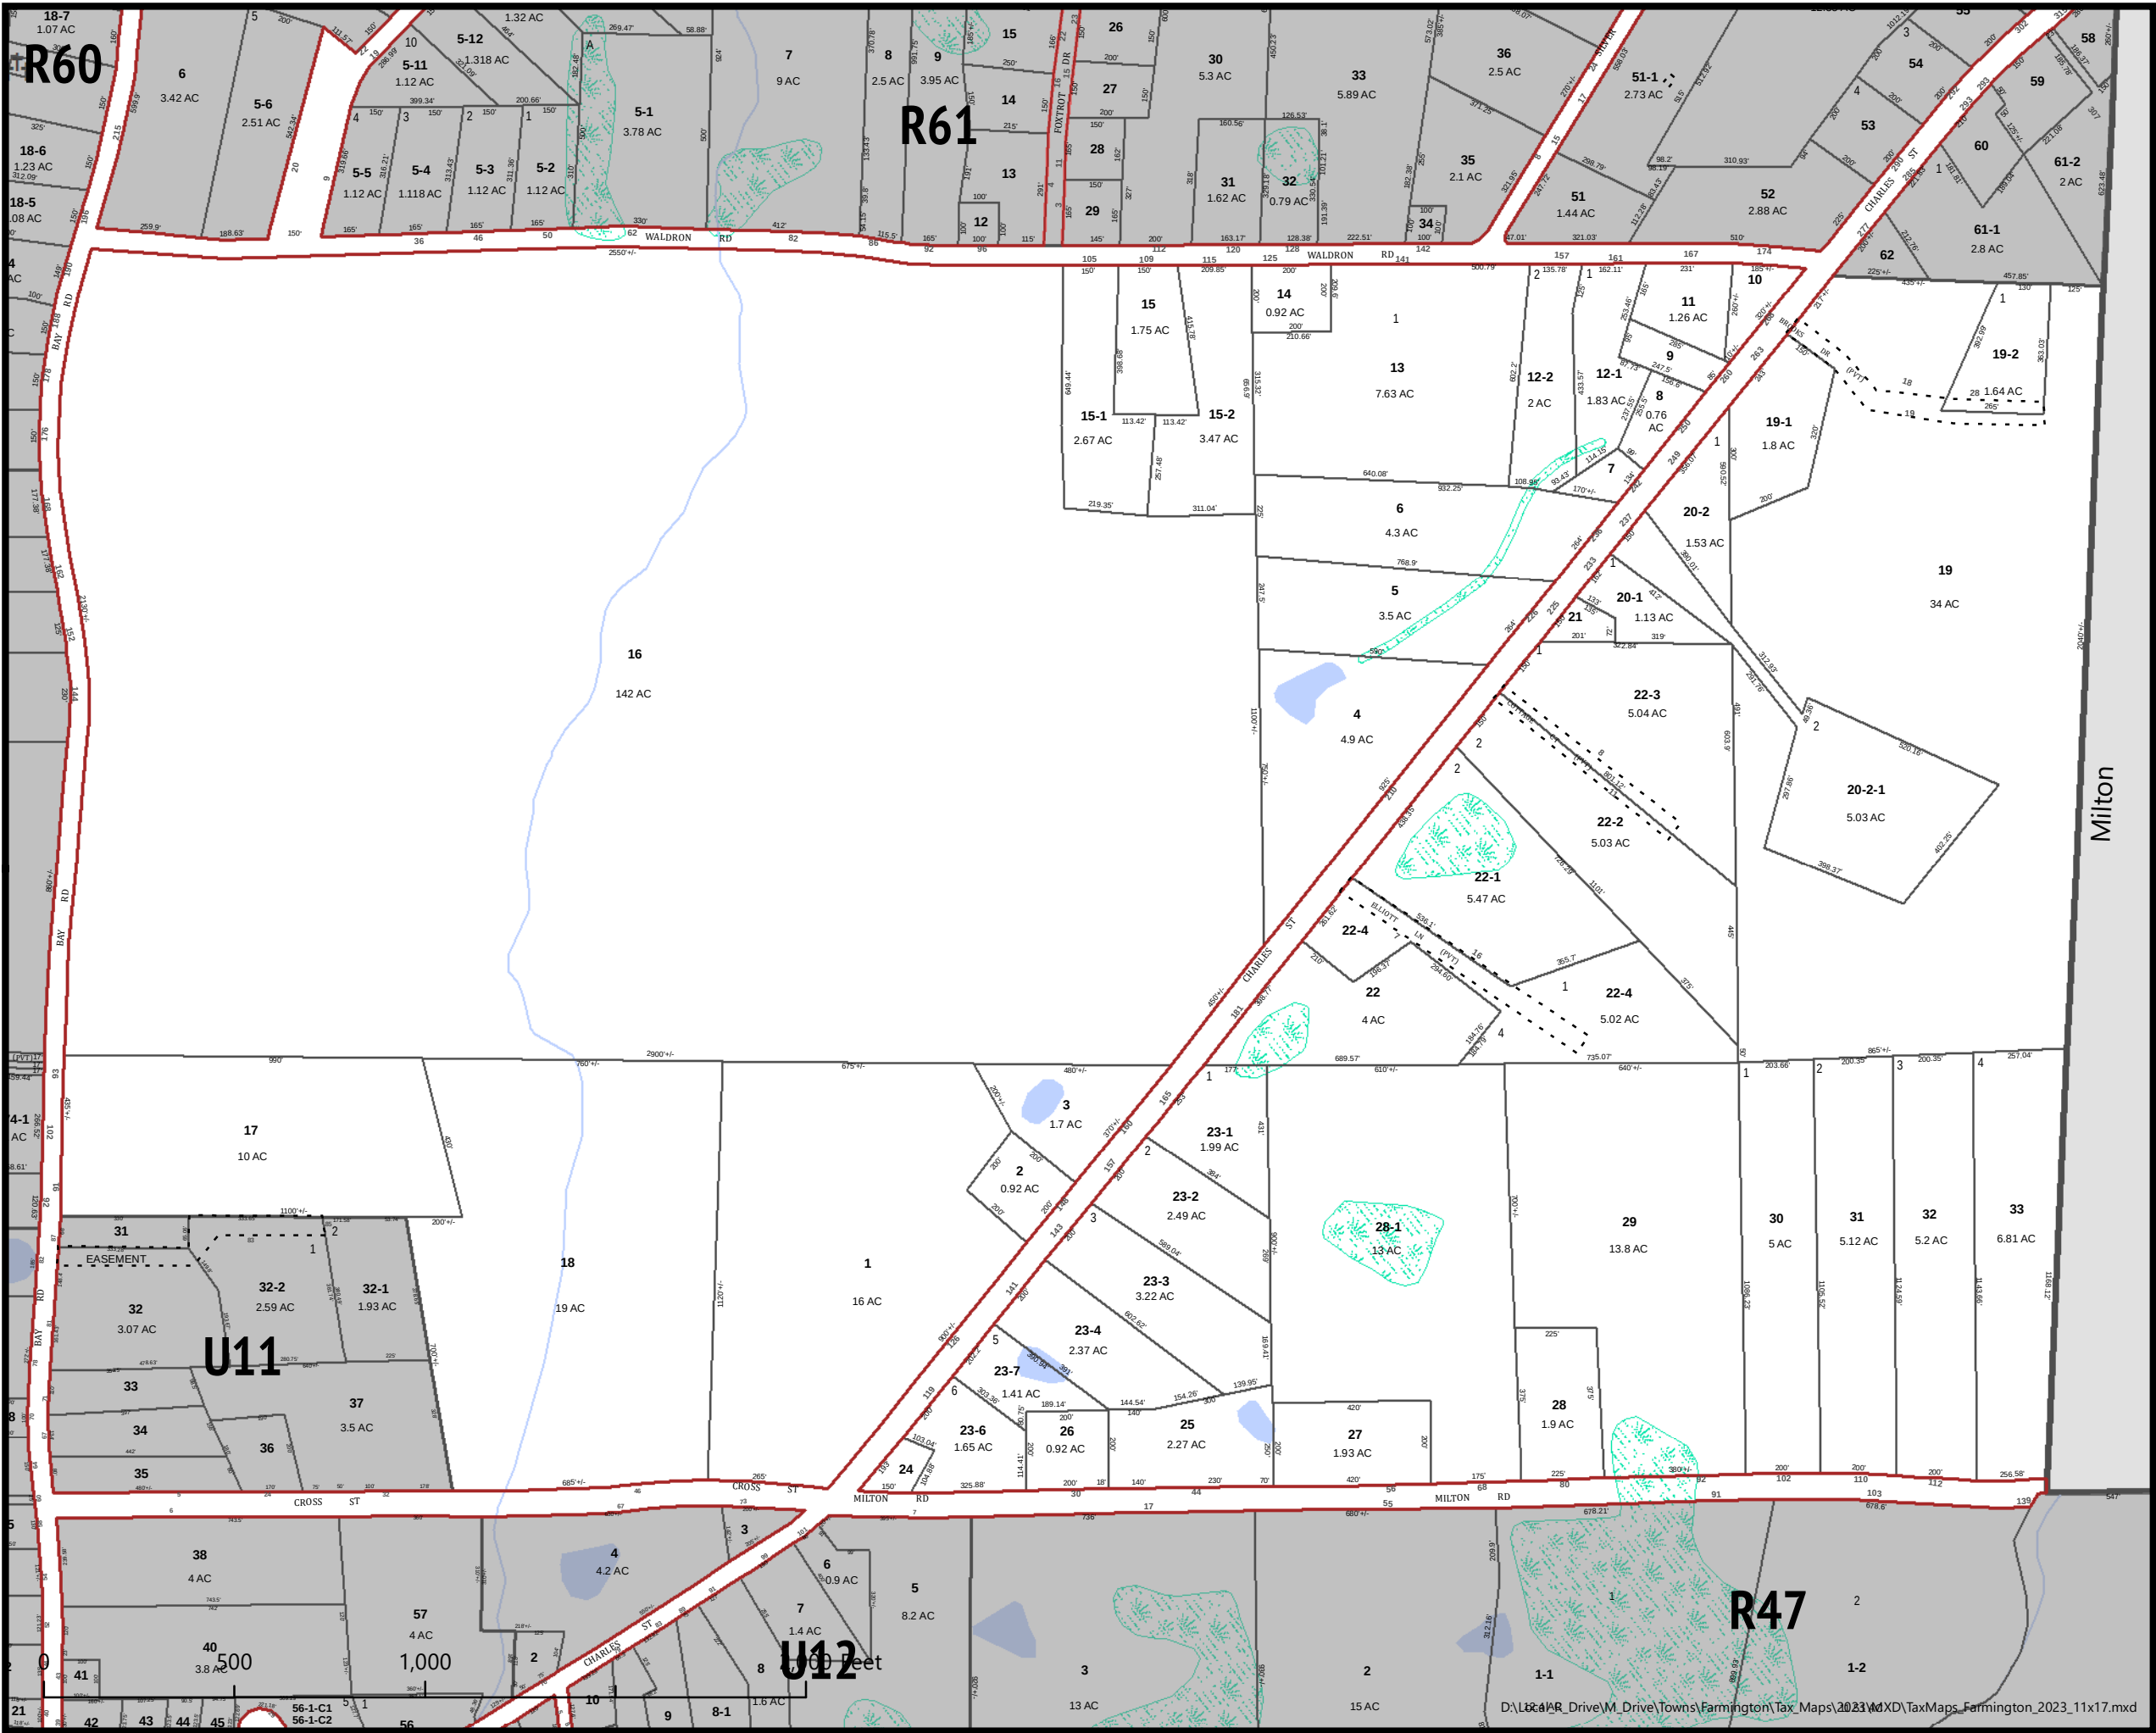


Map R48

TAX PARCELS MAP

FARMINGTON

NEW HAMPSHIRE

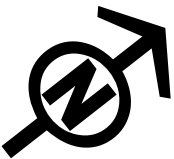

Legend

- Parcels
- Adjacent Map Sheets
- Cemetery
- Rivers and Streams
- Lakes and Ponds
- Wetlands
- Easements, Right-of-Way
- Roads

Prepared by the
Strafford Regional Planning Commission
150 Wakefield St. Suite 12 Rochester, NH 03867
Phone: (603) 994-3500
Email: srpc@strafford.org
Date: 9/7/2023
Author: Jackson Rand, SRPC

THIS MAP IS FOR ASSESSMENT PURPOSES ONLY. IT IS NOT INTENDED FOR LEGAL DESCRIPTION OR CONVEYANCE.

Base data layers from ESRI, NH GRANIT, and the Town of Farmington. These agencies and organizations have derived this data using a variety of cited source materials, at different time frames, through different methodologies, with varying levels of accuracy. As such, errors are often inherent in GIS data and should be used for planning purposes only. Please visit the original location of the data, contact the original host source, or contact SRPC for information on the full data set.



2023